

31840

OFFICE OF
Indl. Affairs
REC. AUG 20

1896

See 33759/96

DEPT OF THE INTERIOR
RECEIVED
SEP 3 1896
INDIAN DIV.

Indian Industrial School,
5769
Carlisle, Pa. Aug. 15. 1896.

Pratt, R. H.,

Captain 10th Cav'y, Supt.

Submits plans for additions to shops, and requests authority to expend \$6,000.00 in accomplishing the same.

3 Enclosures.

To Pratt Aug 24/96

To Secty. Sept. 1/96.

To Asst Pratt 9/9/96

7

For

OK as to general proposition, but I think the work should be done according to law. Dutch

AUTHORITY

49506	RECEIVED.
OFFICE OF INDIAN AFFAIRS.	SEP 4 1896



31840

In reply to:

DEPARTMENT OF THE INTERIOR,
INDIAN SCHOOL SERVICE,
OFFICE OF SUPERINTENDENT,

Carlisle, Pa., August 15th 1896.

To the Honorable,

The Commissioner of Indian Affairs,

Washington, D. C.

Sir:-

I am now ready to begin the work of enlarging the shops, for which Congress gave the money in the Appropriation Bill for this year.

The cheapest, as well as the most practicable, plan will be a second story on the present shops, formerly the old cavalry stables. Herewith find drawings covering what I propose. I have entered into no elaborate architectural effect, the intention being to get the room needed at the least possible cost. I find after careful estimates that by using the lumber in the present roof this improvement can be accomplished for \$6,000.00 if I may be allowed, as in the case of the Laundry, to treat it as an open market matter and do all the work I can with our own employes and students. This enables me to bring to bear the principle of self-help in these larger matters which I so strenuously advocate to the pupils in their individual affairs.

I have no skilled masons and must hire men to do that part of the work and in order to hasten the job so as to get the use of the

Commr. of Indian Affairs, page 2.

room as early in the school term as possible, shall need to employ extra carpenters.

I respectfully request your authority to expend in the open market purchase of brick, lumber, roofing material, hardware, etc., etc., and to pay for the necessary mason and extra carpenter help, the sum of \$6,000.00, and this authority I trust may be granted as promptly as possible in order that I may at once begin the work.

Very respectfully,



(Dictated)
N.




Capt. 10th Cav'y., U.S.A.,

Supt.


31840 INDIAN OFFICE, 1896
Incl. No. |

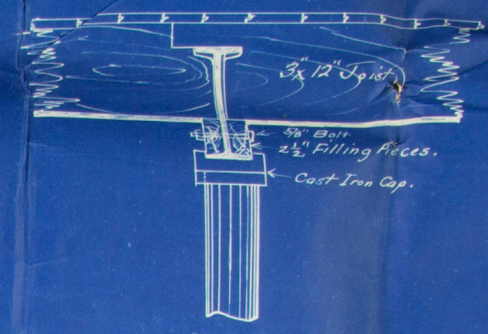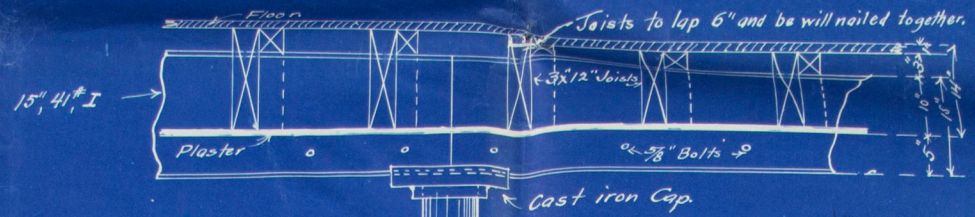


Use Existing Roof.

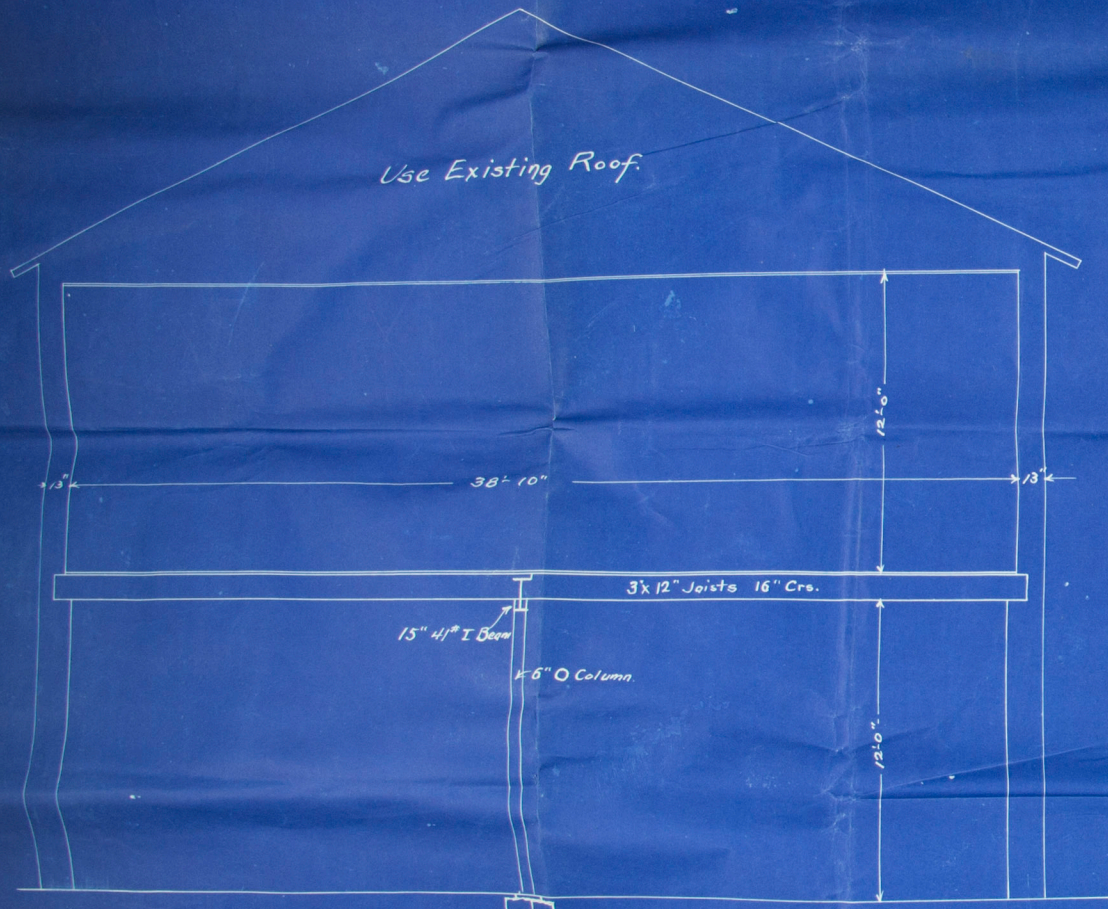

6" Wrought-iron Column 11'-9" long.

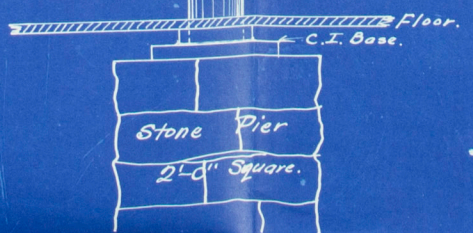

Detail of Columns.

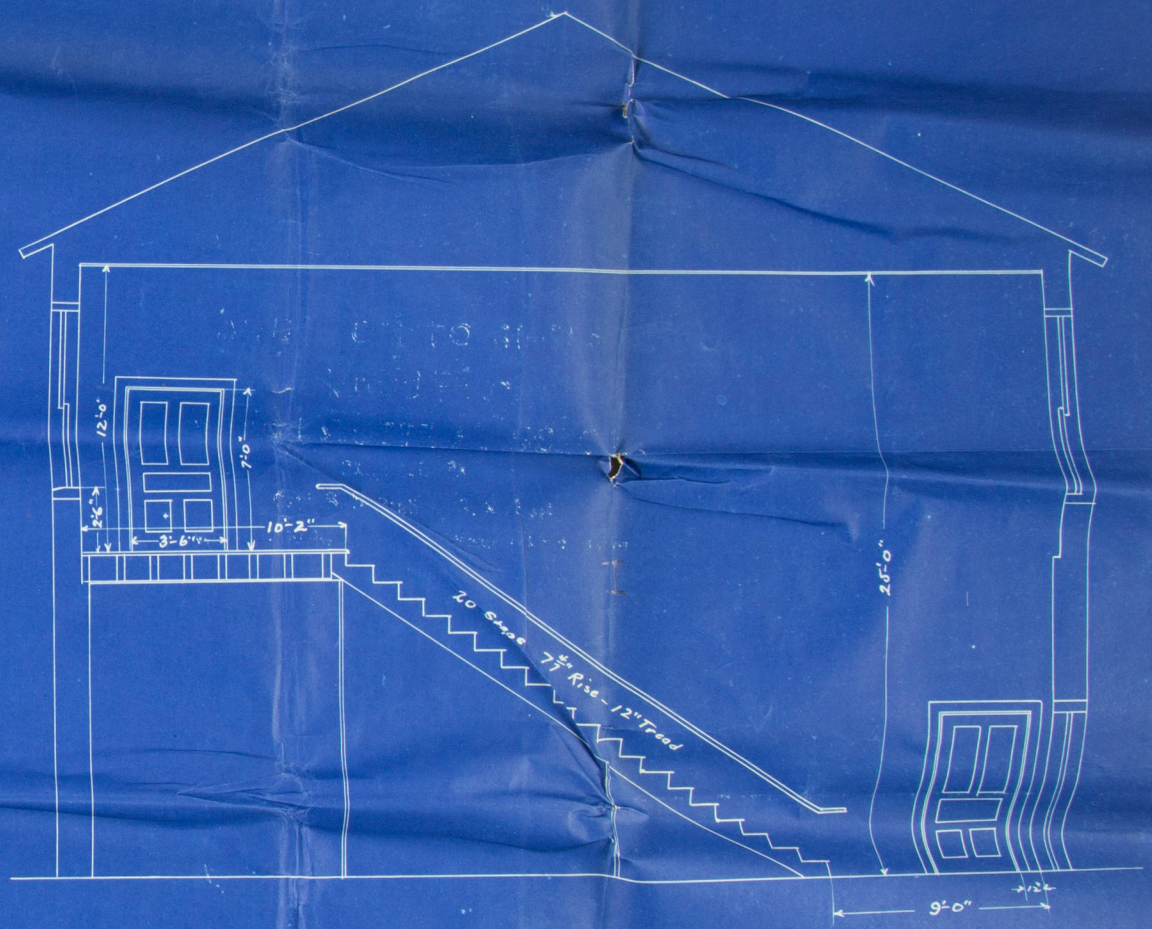

Section at Hall-way.

ADDITION TO SHOPS.
Details.
INDIAN INDUSTRIAL SCHOOL.

CARLISLE, PA.
 Capt R. H. Pratt, U. S. A., Supt.
 August 12, 1896.
 Scale, 1/4 inch = 1 foot.
 1 inch = 1 foot
 DP

5769

RECEIVED
SEP
3
1898
INDIAN DIV.

31840

INDIAN OFFICE,

Incl. No.

13

1898


AUTHORITY

49506

RECEIVED.

OFFICE OF
INDIAN AFFAIRS.

SEP 4 1898

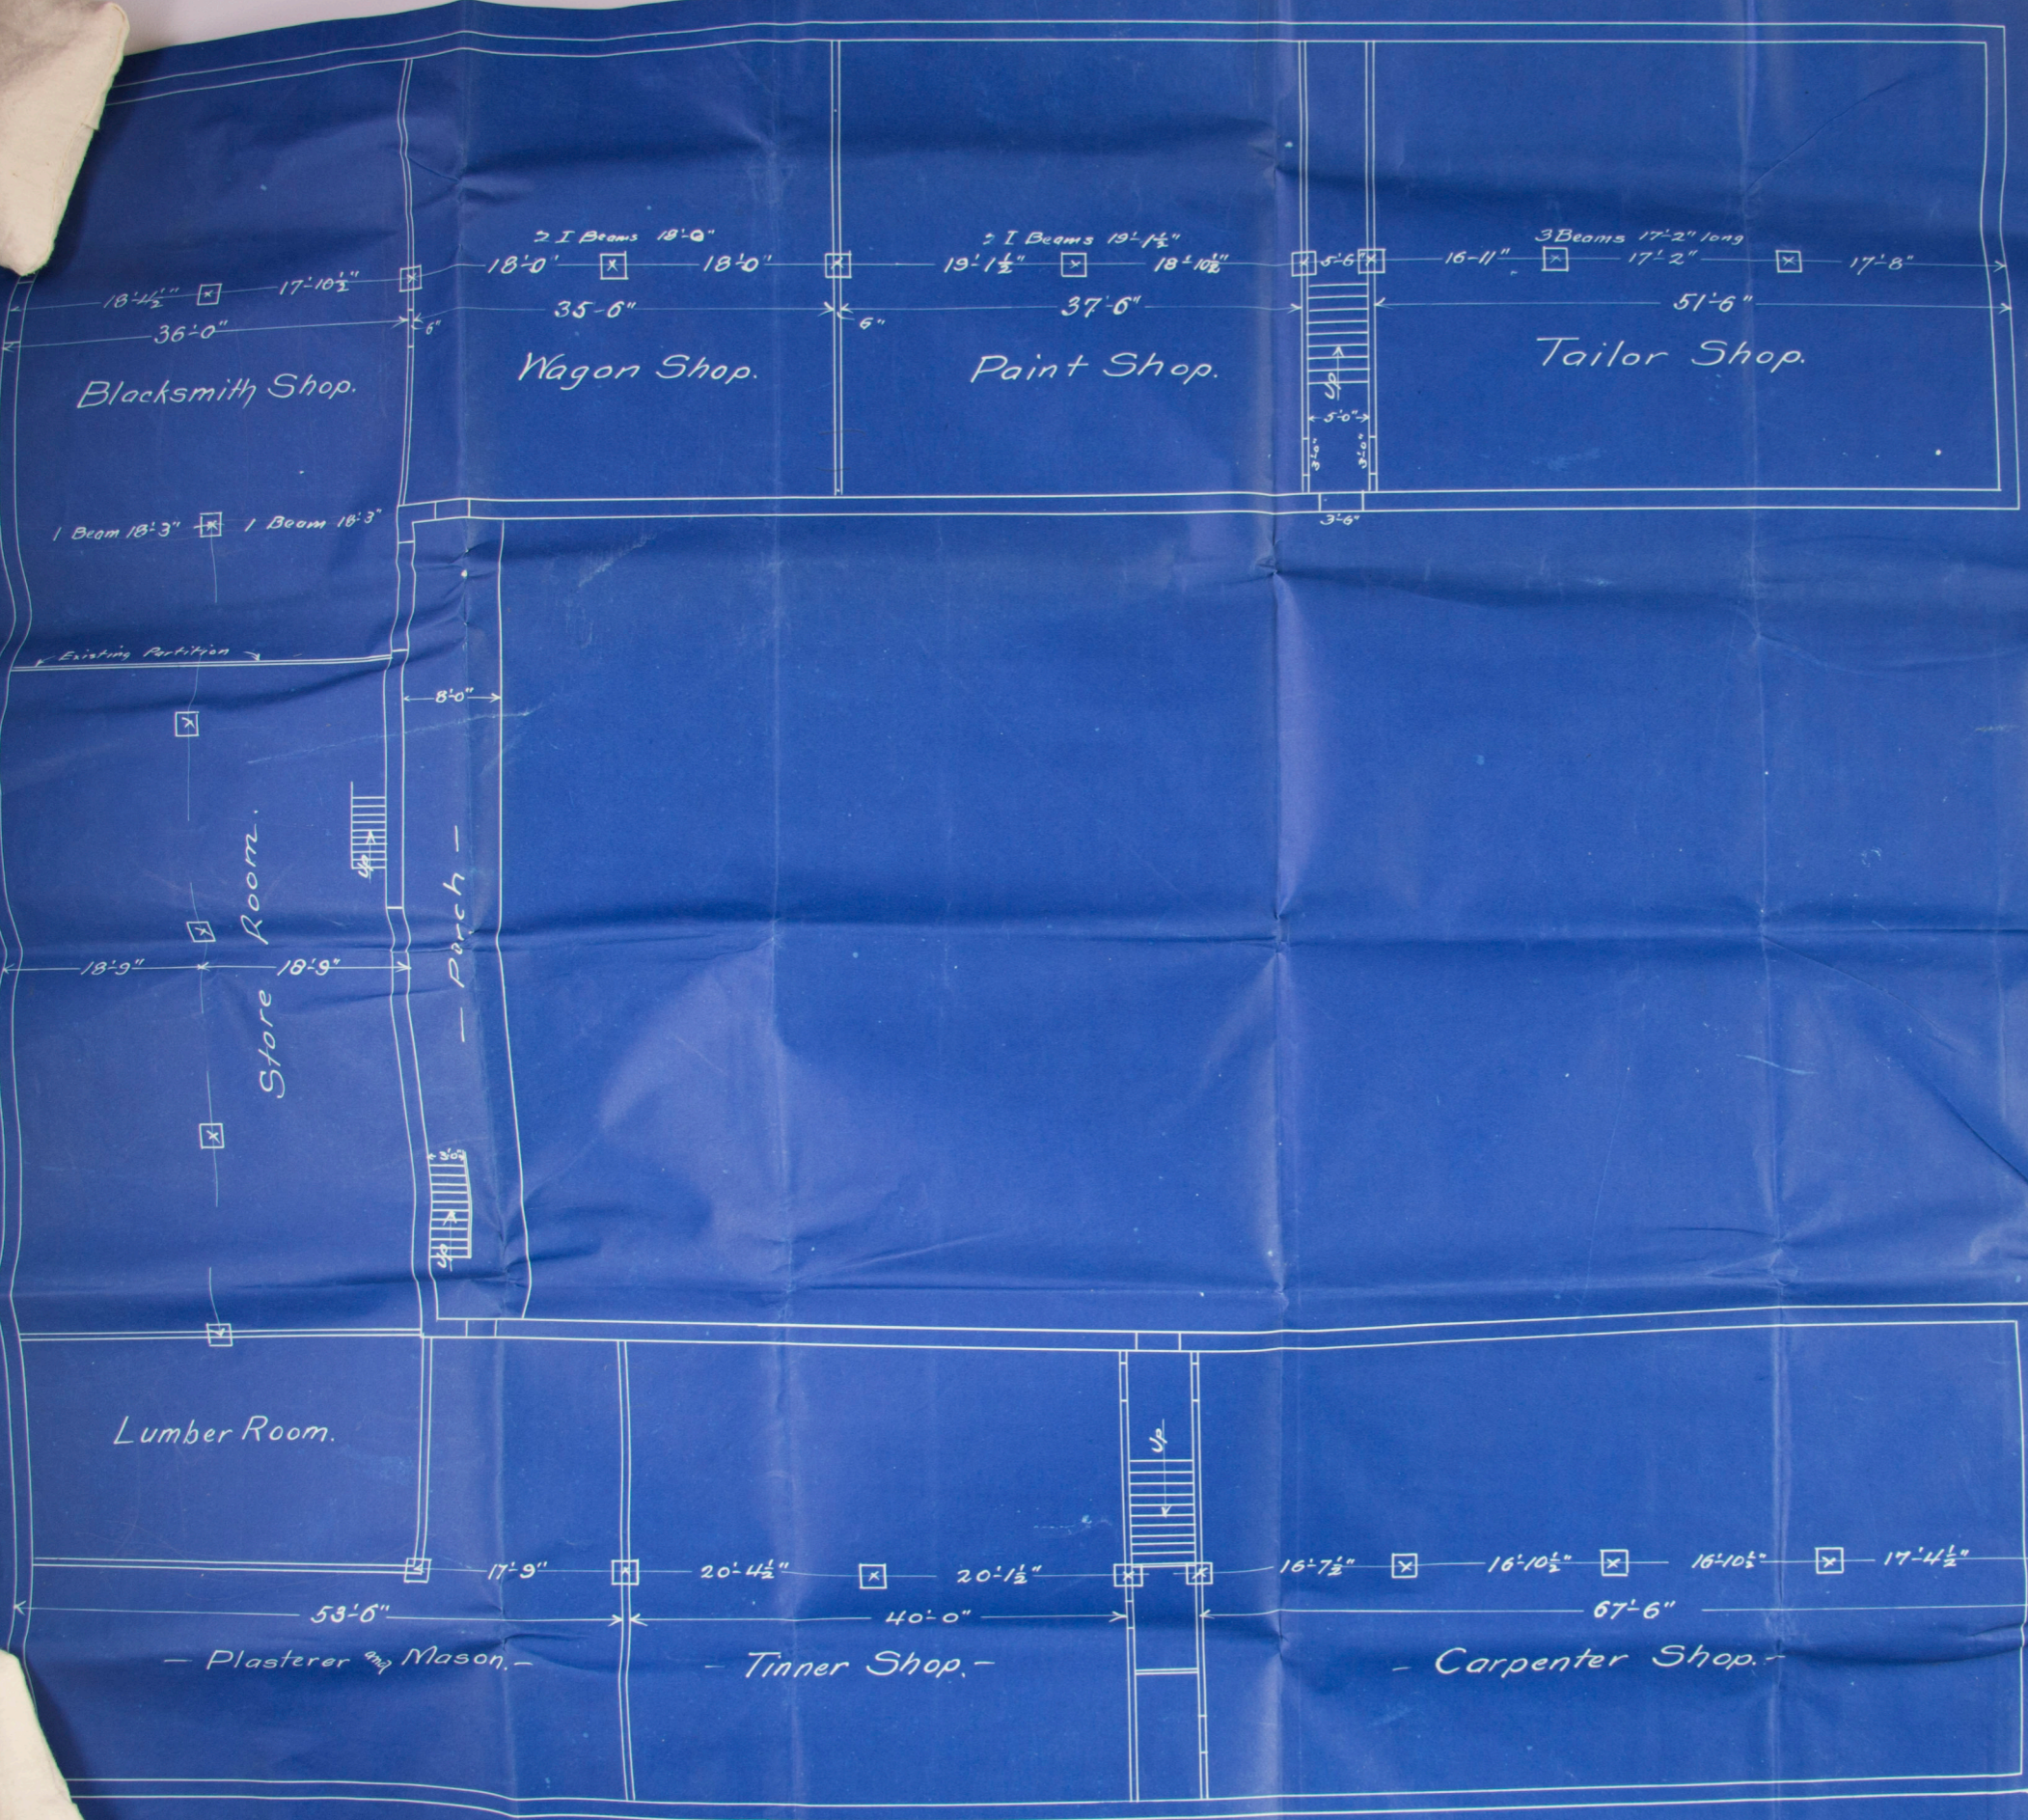

ADDITION TO SHOPS.
: Ground Plan. :
INDIAN INDUSTRIAL SCHOOL.
 CARLISLE, PA.
 Capt R. H. Pratt, U. S. A., Supt.
 August 12, 1896. Scale, 1-8 inch : 1 foot.
 DP

61340

INDIAN OFFICE,
Incl. No. 2

1896



ADDITION TO SHOPS.
Second Floor.
INDIAN INDUSTRIAL SCHOOL,
 CARLISLE, PA.
 Capt. R. H. Pratt, U. S. A., Supt.
 August 12, 1896. Scale, 1/8 inch = 1 foot.
 DP